


| SIDES<br>Metres |          | ANGLES OF<br>DIRECTION | CO-ORDINATES<br>Y System Lo = 23° X |   |          | S.G. No.<br><br>6 285 - 89 |
|-----------------|----------|------------------------|-------------------------------------|---|----------|----------------------------|
|                 |          | CONSTANTS:             |                                     | + | 0,00     |                            |
| A B             | 2 367,79 | 303 31 30              | A                                   | + | 4 288,51 | + 9 698,22                 |
| B C             | 301,35   | 355 50 10              | B                                   | + | 2 314,61 | + 11 005,95                |
| C D             | 2 478,50 | 102 18 14              | C                                   | + | 2 292,73 | + 11 306,50                |
| D E             | 35,95    | 193 38 00              | D                                   | + | 4 714,30 | + 10 778,34                |
| E F             | 115,22   | 208 16 20              | E                                   | + | 4 705,83 | + 10 743,41                |
| F G             | 98,50    | 214 42 30              | F                                   | + | 4 651,25 | + 10 641,93                |
| G H             | 99,19    | 192 26 30              | G                                   | + | 4 595,16 | + 10 560,96                |
| H J             | 301,55   | 181 08 50              | H                                   | + | 4 573,79 | + 10 464,09                |
| J K             | 54,53    | 193 16 30              | J                                   | + | 4 567,75 | + 10 162,60                |
| K L             | 82,05    | 205 12 10              | K                                   | + | 4 555,23 | + 10 109,53                |
| L M             | 215,35   | 222 41 20              | L                                   | + | 4 520,29 | + 10 035,29                |
| M N             | 92,58    | 213 56 00              | M                                   | + | 4 374,28 | + 9 877,01                 |
| N A             | 107,52   | 198 29 10              | N                                   | + | 4 322,60 | + 9 800,19                 |
|                 |          | KNYS 36                | ▲                                   | + | 6 229,00 | + 10 050,08                |
|                 |          | KNYS 37                | ▲                                   | + | 2 735,99 | + 12 035,83                |

Approved

*J. P. Rawson*  
Surveyor-General  
1990.05.09

**DESCRIPTION OF BEACONS:**

- A, D, E, F, G, H, J, K, L, M, N ..... 20 mm iron peg  
 B ..... Planted stone proj. 100 mm  
 C ..... Creosote pole flush with ground

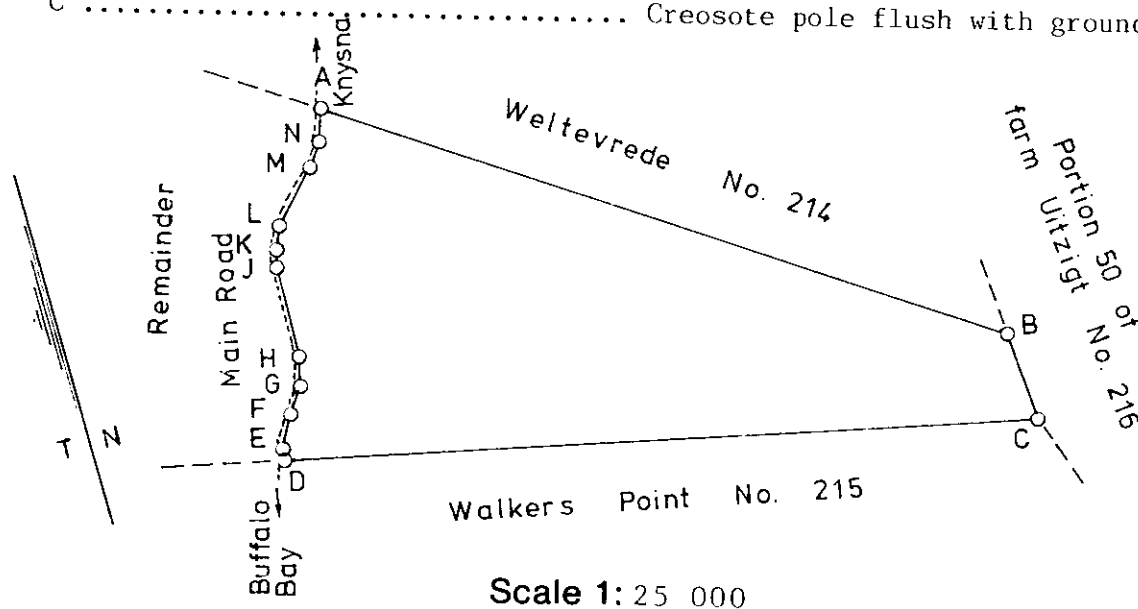


The figure A B C D E F G H J K L M N  
 represents 173,22<sup>42</sup> ~~54~~ hectares of land, being  
 PORTION 2 (portion of Portion 1) of the farm Weltevrede No. 214

situate in the  
 Administrative District of KNYSNA Province of Cape of Good Hope.  
 Surveyed in July 1989  
 by me *J. P. Rawson* Land Surveyor

|                                                 |                                         |                                                     |
|-------------------------------------------------|-----------------------------------------|-----------------------------------------------------|
| This diagram is annexed to<br><i>T 71119/90</i> | The original diagram is<br>No. 13100/54 | File No. Knyas. 214                                 |
| No. dated<br>i.f.o.                             | Annexed to<br>D/T 1957.345 .17218       | S.R. No. E 2178/89                                  |
| Registrar of Deeds                              |                                         | Comp. AL-2BB(3597)<br>AL-2BD(3598)<br>AL-2BBD(6408) |

| THE FOLLOWING DEDUCTIONS HAVE BEEN MADE ON THIS DEED |                |             |                     |                 |           |         |
|------------------------------------------------------|----------------|-------------|---------------------|-----------------|-----------|---------|
| SURVEY<br>RECORD                                     | DIAGRAM<br>NO. | SUBDIVISION | AREA<br>HA./SQ. FT. | TRANSFER<br>NO. | INITIALED | REMARKS |
| E 2178/89                                            | 6225/89        | PTN 2       | 173,2242            | 71119/90        | PR        |         |

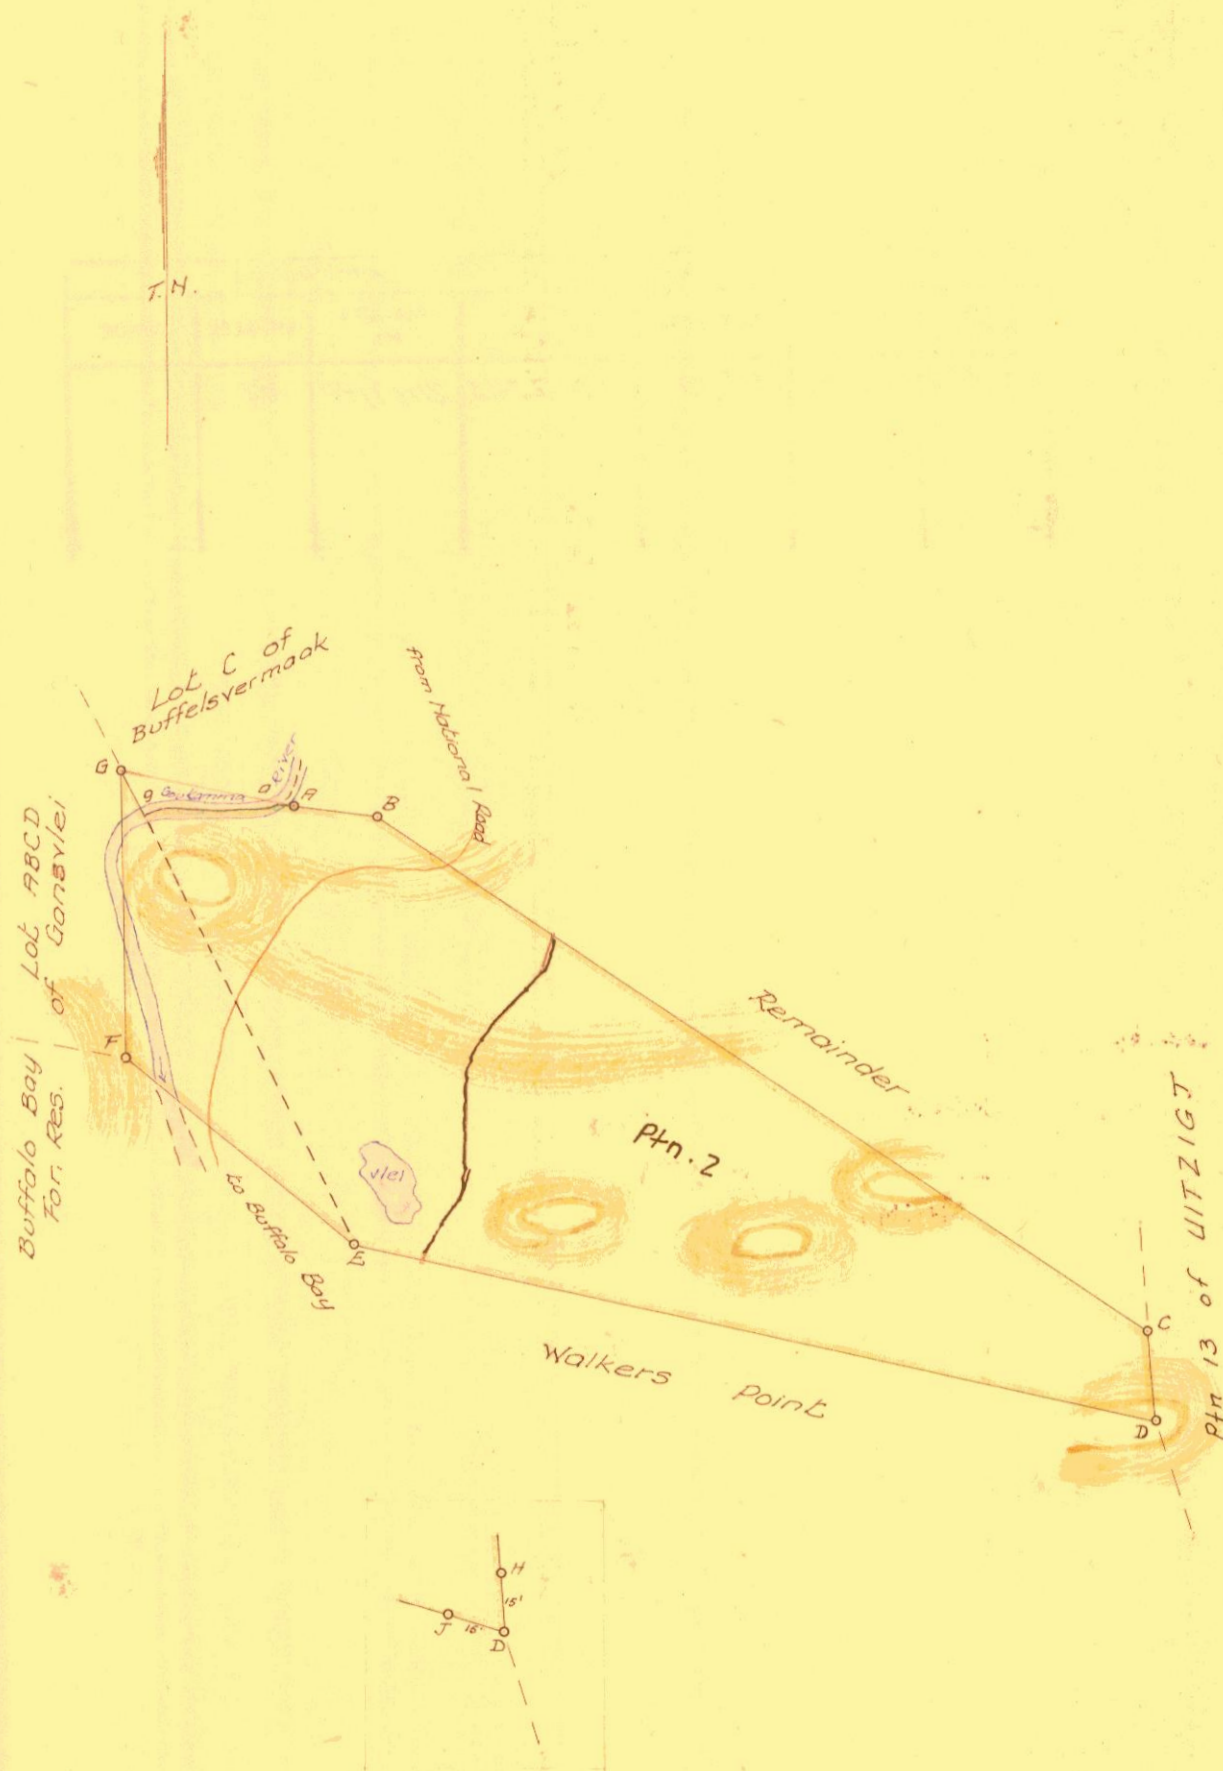

No. 13100/54

| SIDES<br>Cape Feet | ANGLES OF<br>DIRECTION<br>O' ' " | SYSTEM L <sup>o</sup> 23 <sup>o</sup><br>CO-ORDINATES<br>// C.Ft. x |           |
|--------------------|----------------------------------|---------------------------------------------------------------------|-----------|
|                    |                                  | O' 0+11950000+0                                                     |           |
| AB 835.9           | 278 33 50                        | A + 16340.4                                                         | + 21430.3 |
| BC 9732.2          | 303 31 25                        | B + 15464.6                                                         | + 21563.5 |
| CD 957.3           | 355 49 44                        | C + 7351.3                                                          | + 26938.4 |
| DE 8631.9          | 102 18 14                        | D + 7281.7                                                          | + 27893.2 |
| EF 3107.2          | 129 27 10                        | E + 15715.3                                                         | + 26053.8 |
| FG 3032.1          | 179 30 40                        | F + 18114.5                                                         | + 24079.3 |
| GA 1840.2          | 282 0 50                         | G + 18140.3                                                         | + 21047.3 |
| Aa 98 33 50        |                                  |                                                                     |           |
| Gg 334 9 20        |                                  |                                                                     |           |

Approved

Surveyor-General.

3-2-1955

Description of Beacons

- A, B, C : Planted stone proj. 4".
- D : : 10 ft. creosote pole proj. 6 ft. with witness marks at 15'.
- E : : Planted stone proj. 3 ft.
- F : : 1" x 1" x 5 ft. iron bar.
- G : : Planted stone proj. 2".
- H, J : : Half iron standard.

Gedeelte ( )

(in g d e'te van Gedeelte ) van die plaas

Waltersrede Nr. 214

KNYSNA

Scale 1 : 25,000

The figure a B C D E F G g middle of river

represents 371.6668 morgen of land being

PORTION 1 OF THE FARM WELTEVREDE

situate in the Division of KNYNSA Province of Cape of Good Hope.

Surveyed in October 1954 by me

R. L. Barry  
Land Surveyor.

This diagram is annexed to

DT 17218/1957

The original diagram is

No. 13099/54 annexed to

C.U.T. 1957. 17217.

File No. 1183/2

S.R. No. E. 2508/54

AL-2BB+2BD

Kny Q 4-47.

Kny Sht 1

Registrar of deeds.