

No. 1388/50

Approved

Surveyor-General.

SIDES	Cape Feet	ANGLES OF DIRECTION	SYSTEM L ² 21 (Preliminary)	
			y	x
		Constant	+100000 0	+11700000 0
AB	7490 0	180 37 0	A +115884 1	+ 81847 1
BC	14582 6	218 1 44	B +115803 7	+ 74357 5
CD	295 0	203 41 10	C +106820 0	+ 62870 8
DE	4758 0	311 52 50	D +106701 5	+ 62600 7
EF	2400 9	236 5 20	E +103159 0	+ 65777 1
FG	4182 8	356 37 50	F +101166 5	+ 64437 7
GH	71 3	64 9 10	G +100920 7	+ 68613 3
HJ	302 0	350 57 0	H +100984 9	+ 68644 4
JK	2013 4	332 57 20	J +100937 4	+ 68942 6
KL	668 8	288 36 30	K +100022 0	+ 70735 8
LM	2505 0	291 57 50	L + 99388 2	+ 70949 2
MN	1592 1	314 27 30	M + 97065 0	+ 71886 1
NO	7639 2	49 59 40	N + 95928 6	+ 73001 2
OA	14642 6	74 24 41	O +101780 1	+ 77912 2
Lettaskraal Δ			+106443 6	+ 69440 3

Beacons.

- A Cairn & witness marks
- B, D, E, F, M, N, O 1/2" round iron pegs & witness marks.
- C Planted stone and cairn.
- G, H, J Rail sections.
- K, L Rail sections and cairns.

Portion 2.....(.....)
(a portion of Portion.....) of the farm
Lettas Kraal No. 162

Scale 1: 50,000

Worcester

The figure A B C D E F G H J K L M N O.

represents 2414.7260 Morgen of land being

Portion 2. ~~part~~ of the farm Letta's Kraal

situate in the Division of Worcester

Province of Cape of Good Hope.

March 1948 to
Surveyed in Sept 1949 by me

D. H. Henson
Land Surveyor.

This diagram is annexed to D/7
15002/53
d.d. 26/9/53

The original diagram is
No. annexed to
D/G Wor Q. 12 41
Wor L 4^B-379

File No. S. 957/2
S.R. No. E. 396/50
Deg Shts. BJ-3 + BJ-5^B

Registrar of Deeds.

The Numerical Data of this Diagram are sufficiently consistent.
Max Jurisch
Acting Examiner.



SIDES.	ANGLES.
CAPE ROADS.	
AB = 710'99	A = 108° 11' 00"
BC = 978'67	B = 58° 29' 20"
CD = 661'45	C = 139° 59' 10"
DE = 630'39	D = 45° 59' 00"
EA = 500'14	E = 187° 21' 30"

2610
H46
1879

Title dated
29.1.81.



True North.

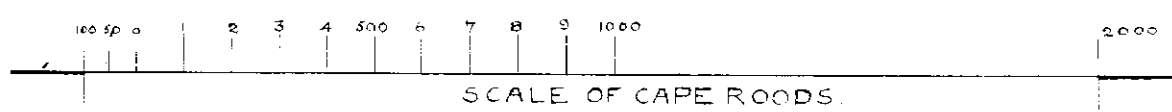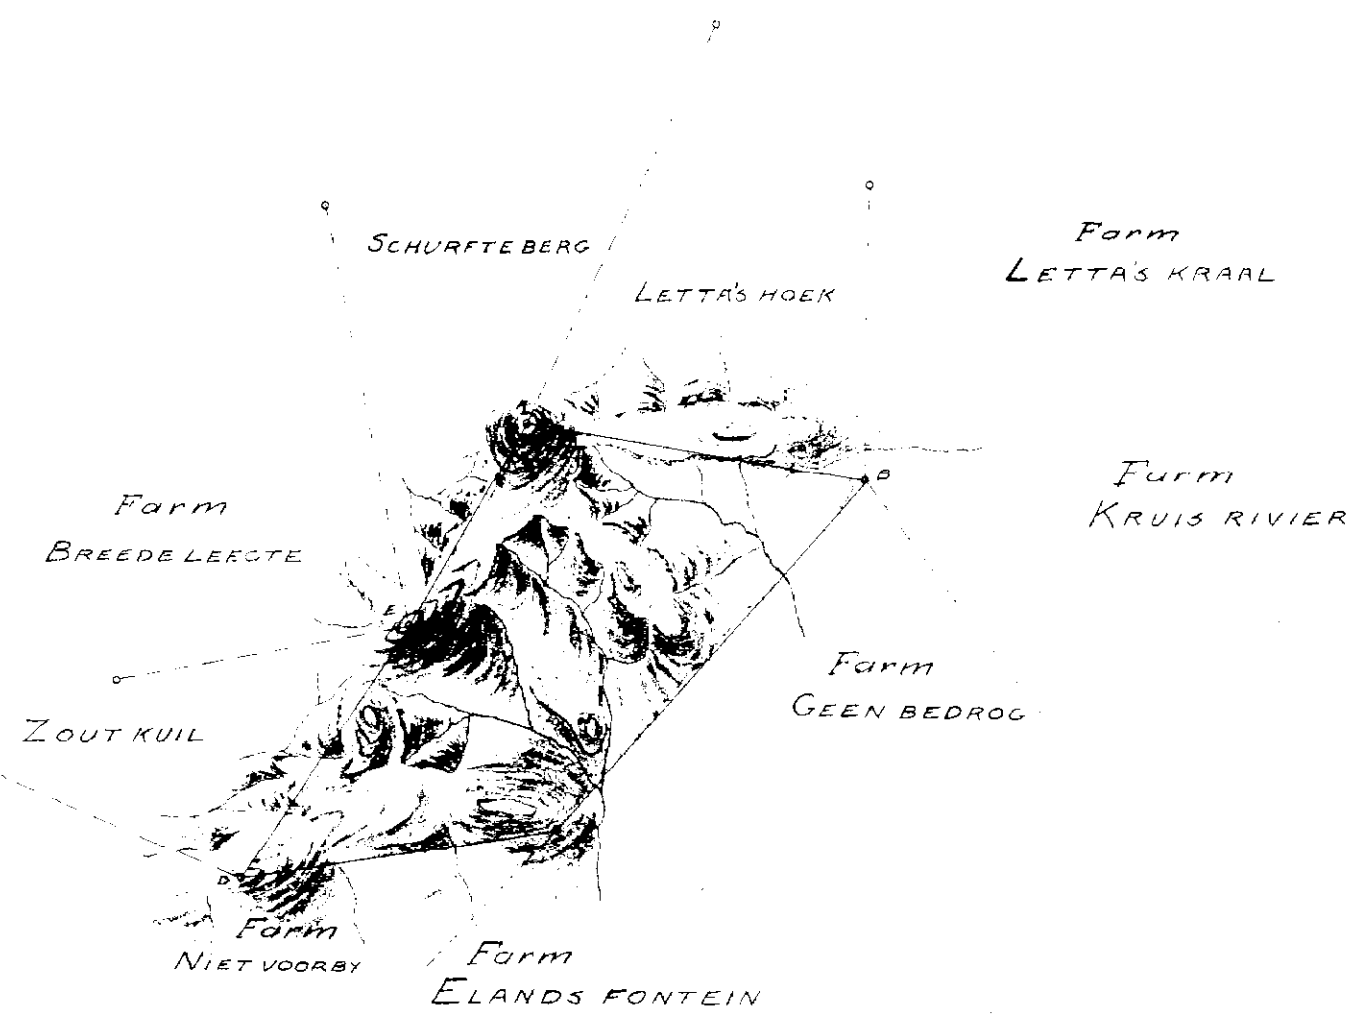

The above Diagram, lettered A B C D E, represents 931 Morgen 438 Square Roods of CROWN LAND, called ELANDS HOEK situate in the Field-cornetcy of Division of WORCESTER

- Extending:-
- NORTH to "Letta's Hoek";
 - SOUTH EAST "the Farm 'Geen Bedrog'";
 - SOUTH "the Farm 'Niet Voorby'";
 - NORTH WEST "Zout Kuil & Schurftte Berg";

August 1878.
Beacons pointed out to

Framed from Actual Survey, by me
Geof. Grieff
Government Land Surveyor.

Fol 269

B. C. 269

H46/1879.
2610

Surrey - General.

27. 11. 1925


SIDES		ANGLES.	
AB	5 94	A	99 54 40
BC	25 14	B	107 5 20
CD	167 69	C	162 2 30
DE	55 72	D	135 36 10
EF	35 71	E	14 10 40
FG	164 36	F	209 40 20
GA	36 57	G	171 30 20

Connection according to Beacons

HD	395.49	H	66	53	0
DC	167	D	216	4	0
CJ	750	C	32	24	40
JH	651	J	44	38	20

CO-ORDINATES.

A	+167 43.	63	+ 980718	06
B	+167 48	96	+ 980720	63
C	+167 44.	99	+ 980745	50
D	+166 68.	74	+ 980894.	85
E	+166 15.	92	+ 980912	58
F	+166 45.	96	+ 980993.	27
G	+167 2'2.	09	+ 980747	61

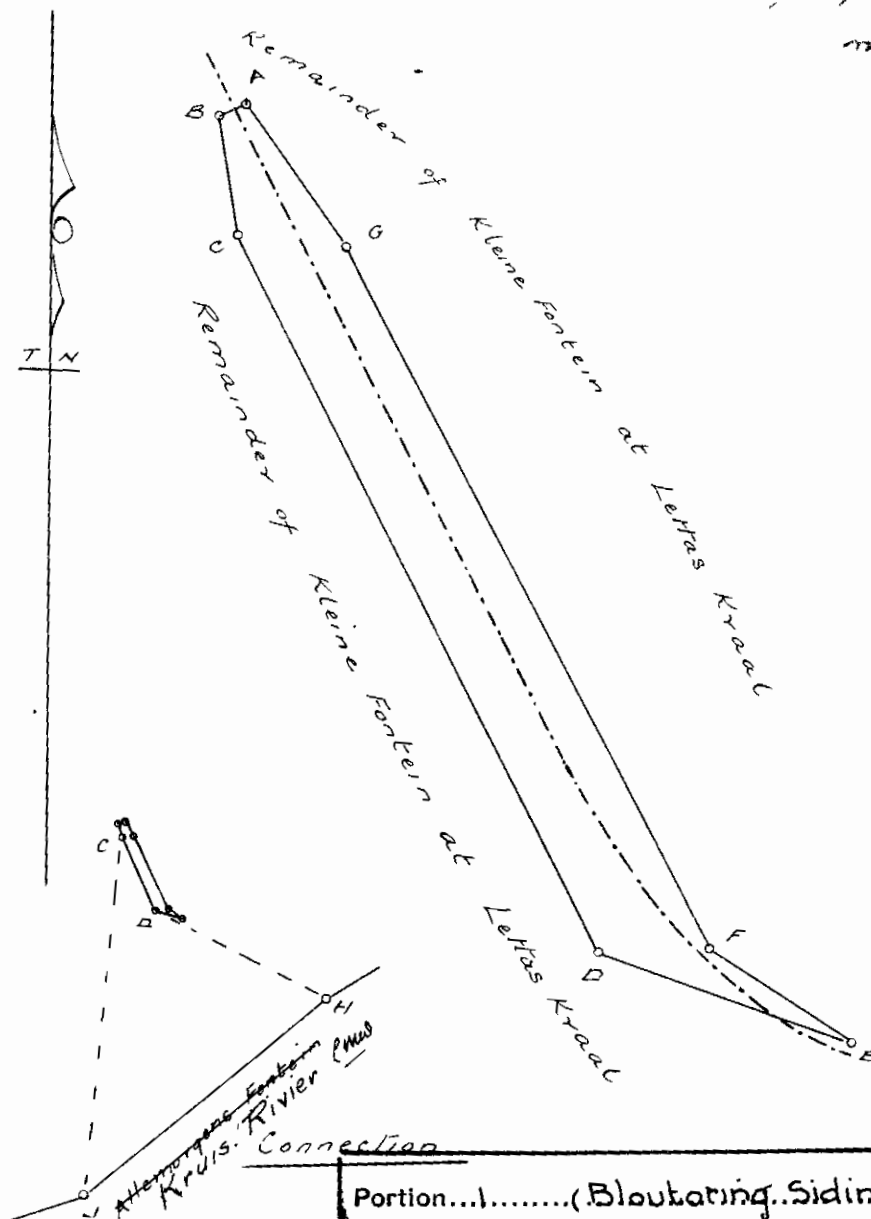


Portion... (Blotting Siding)

(a portion of Portion.....) of the farm

.....Lettas Kraal.....No. 162.....

Worcester

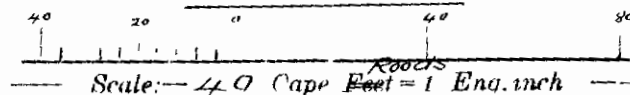

The above figure lettered *A B C D E F G*

represents

6 Morgen 379 Sq rods. — Sq. feet of ground situate in the
Division of ^{Worcester & Mel} ~~Montagu~~ being Bloutoring Siding
a portion of the farm Kleine Fontein at Lettas Kraal
granted to AP Burgers and the estate of PFG Crots on
the 26th of June 1857

Bounded as indicated above.

August 1925

Surveyed and beacons by me according to Regulations.

I certify that this diagram belongs to

the Deed issued this
day in favour of the

Government Land Surveyor.