

S.G.No. 2416/58

SIDES	Cap Feet	ANGLES OF DIRECTION	System 1021° COORDINATES
			Y Constants X
			+100000.0+11700000.0
AB	7354.1	260.58.04	A + 95787.4 + 72883.5
BC	2231.5	6.47.50	B + 88524.5 + 71729.0
CD	3432.3	37.19.30	C + 88788.6 + 73944.8
DE	2481.1	141.17.20	D + 90869.8 + 76674.2
EA	3843.1	118.51.20	E + 92421.5 + 74738.2


Approved

Surveyor-General.

17 APR 1958

Description of Beacons

A & E are $\frac{1}{2}$ " iron pegs in cairns 4x3.
B & C are $\frac{1}{2}$ " iron pegs in cairns 2x2.
D is a $\frac{1}{2}$ " iron peg next to iron standard in a cairn 4x3.

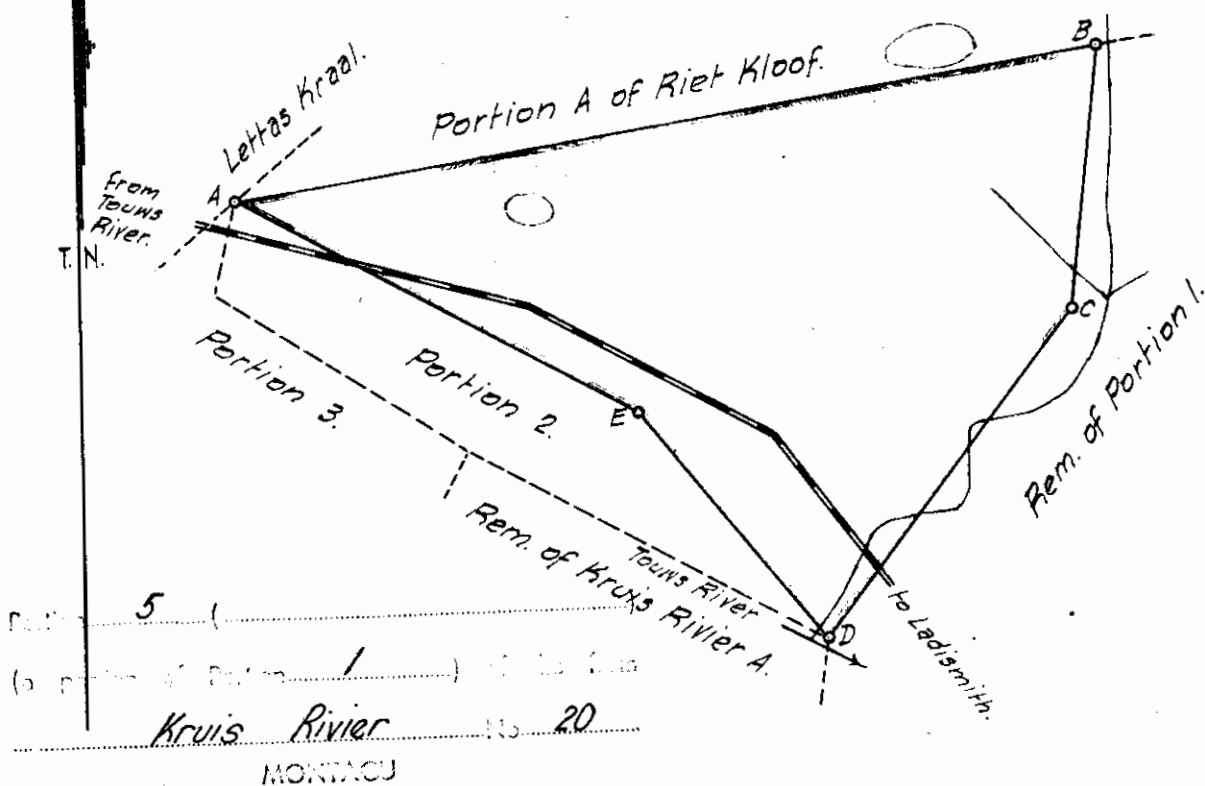

Scale 1 : 20,000.

The figure A.B.C.D.E.

represents 193.6406 Morgen of land being

Portion 5 (a ptn of Portion 1) of the farm Kruis Rivier A

situate in the

Division of Montagu.

Province of Cape of Good Hope.

Surveyed in March 1958 by me,

Land Surveyor.

This diagram is annexed to
Transfer Deed No. 8717/1958.
dated
in favour of

The original diagram is
No.4953/1944 annexed to
D/T. 1946-37-1848

S/15992
E571/58

BJ-3

Registrar of Deeds.


SUB-DIVISIONAL DIAGRAM
Sect. 24 (b), Act No. 9 of 1927.

SIDES		ANGLES OF		System Lo21°	
Cape Feet		DIRECTION		COORDINATES	
				Y Constants X	
				+150,000.0+11,750,000.0	
AB	3843.4	298.51.30	▲	+ 45787.2+ 22883.8	
BC	2480.6	321.17.30	B	+ 42421.1+ 24738.7	
CD	3410.3	118.54.50	C	+ 40869.9+ 26674.4	
DE	2504.8	122.43.10	D	+ 43855.1+ 25025.6	
EA	807.2	192.32.40	E	+ 45962.5+ 23671.7	

S.G.No. **4954/44**
Approved
[Signature]
Surveyor General.
28 - 1945

Description of Beacons.

A, B, C, D & E are 1/2" iron pegs under cairns 4'x3'.

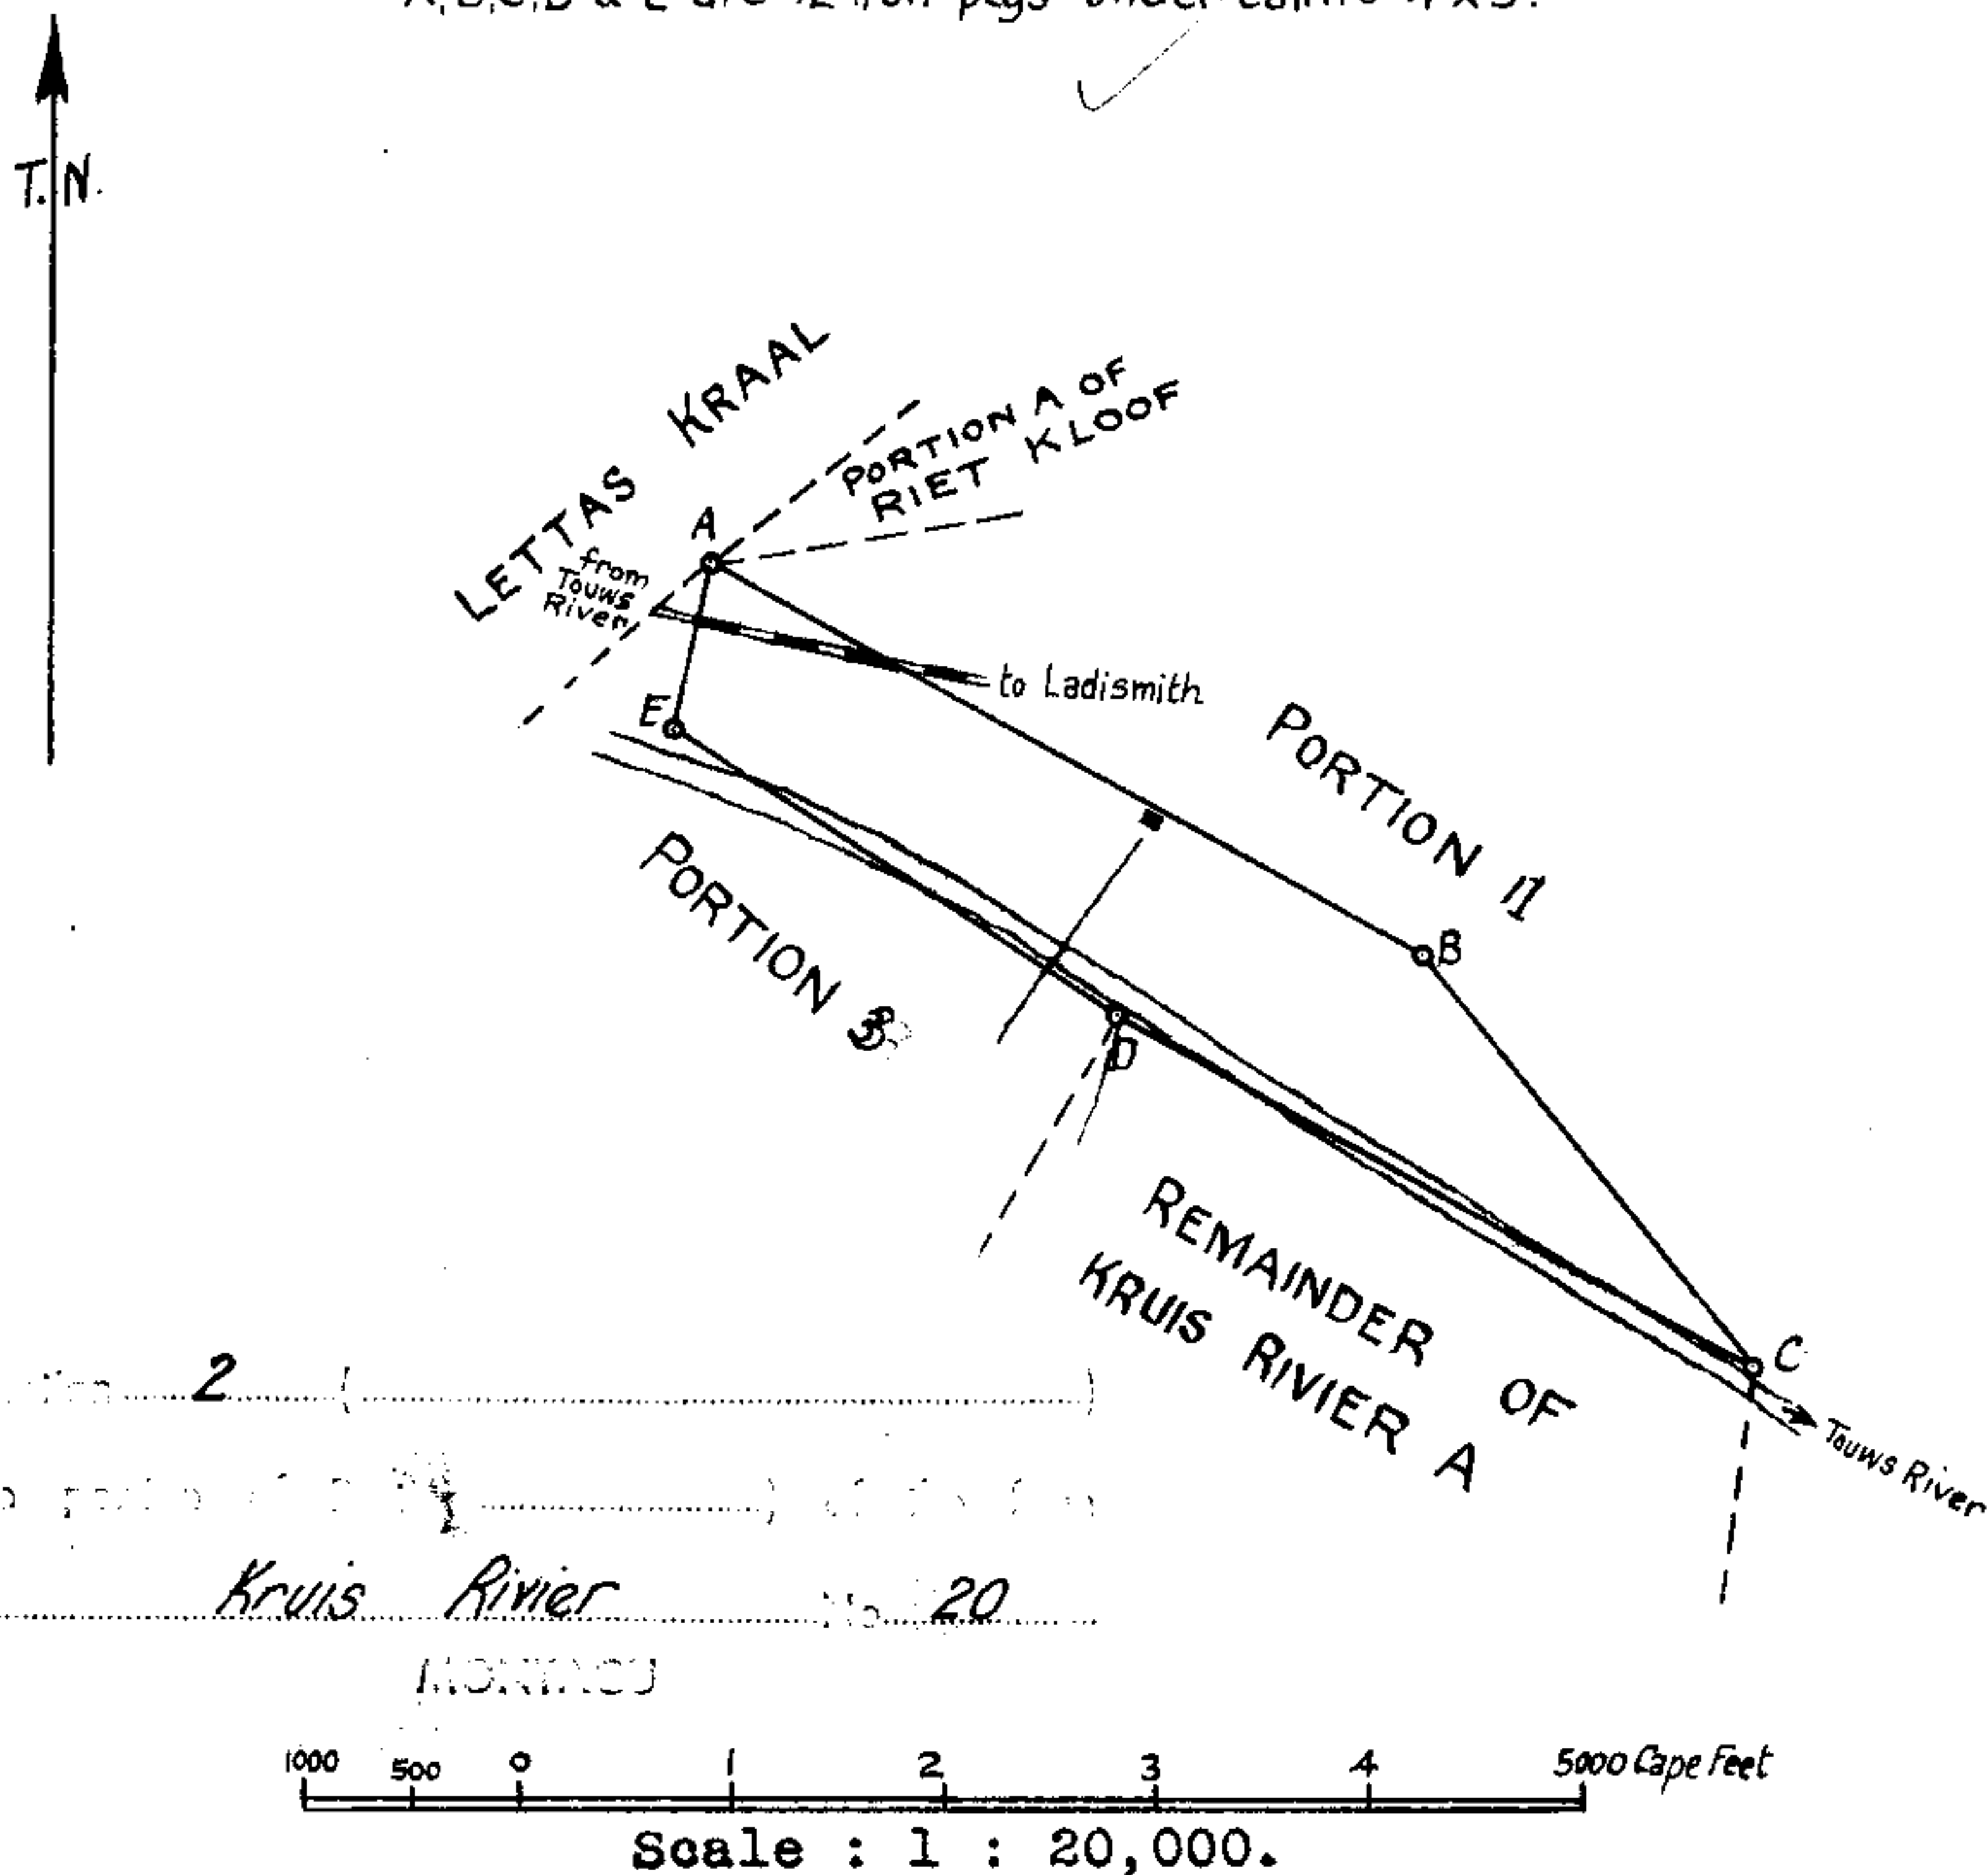

The figure A.B.C.D.E.
represents 50.6033 Morgen of land being
PORTION 2 of the farm Kruis Rivier A
situate in the
Division of MONTAGU. Province of Cape of Good Hope.
Surveyed in May 1944 by me,

[Signature]
Land Surveyor.

This diagram is annexed to
Transfer Deed No. 1849.
dated 15.2.1946.
in favour of M.C.E. de Kock. 3
Sur. Shouse.
H.F. N. de Kock.

The original diagram is
No. ~~4952/1944~~ annexed to
Rob. Q 4.16

S 15992.
E. 249.14.
De 1946. 8. 25.
De 1946. 8. 25.

Registrar of Deeds.