

SIDES Metres	ANGLES OF DIRECTION	Constant	CO-ORDINATES SYSTEM M5 19 90	
			Y	X
30, 15	206 47 40	d	- 40061, 28	+ 3778644, 98
30, 61	241 42 10	e	- 40074, 87	+ 3778618, 07
111, 37	208 28 30	h2	- 40101, 82	+ 3778603, 36
42, 02	211 15 10	f	- 40154, 92	+ 3778505, 66
		g	- 40176, 72	+ 3778469, 74
43, 36	76 41 40	q1	- 40882, 43	+ 3778126, 21
		r1	- 40840, 23	+ 3778136, 19
18, 06	152 14 40	h	- 40173, 29	+ 3777835, 92
47, 61	136 54 50	j	- 40164, 88	+ 3777819, 94
8, 78	169 34 00	i	- 40132, 36	+ 3777785, 17
23, 01	216 45 00	l	- 40130, 75	+ 3777776, 54
83, 11	152 59 10	m	- 40144, 52	+ 3777758, 10
6, 09	168 43 40	n	- 40106, 77	+ 3777684, 06
12, 29	95 30 40	p	- 40105, 58	+ 3777678, 09
8, 91	151 47 40	q	- 40093, 35	+ 3777676, 91
		r	- 40089, 14	+ 3777669, 06
36, 38	248 44 40	s	- 40121, 57	+ 3777301, 80
		t	- 40155, 48	+ 3777288, 61
158, 70	216 54 20	u	- 40589, 37	+ 3777194, 18
		v	- 40684, 67	+ 3777067, 28
9, 92	253 25 40	w	- 40898, 57	+ 3776803, 88
90, 17	253 14 50	x	- 40908, 08	+ 3776801, 05
15, 81	280 03 10	y	- 40994, 42	+ 3776775, 06
		z	- 41009, 99	+ 3776777, 82
14, 38	298 26 30	a1	- 41333, 35	+ 3776844, 56
50, 07	277 07 30	b1	- 41347, 64	+ 3776841, 68
14, 11	266 59 40	c1	- 41397, 32	+ 3776847, 89
28, 30	264 01 00	d1	- 41411, 41	+ 3776847, 15
34, 15	324 58 10	e1	- 41439, 56	+ 3776844, 20
		f1	- 41459, 16	+ 3776872, 16
13, 98	215 37 20	g1	- 41760, 22	+ 3776782, 21
		g1x	- 41768, 36	+ 3776770, 85
		Δ	- 33870, 00	+ 3777204, 87
		Δ	- 40572, 01	+ 3778135, 39

Description of beacons

- x Iron fence post
- others 16mm iron pegs


Privilege Notes

The figure a3b3c3d3e3f3 represents an Electric Power Transmission servitude Area over the Remainder of Portion 2 of the Farm Hansens Dal No. 243 vide Dgn No. 8927/1994 annexed to D/S K 492/1995s.

The line bc represents the centre of an Electric Power Transmission servitude extending 11,00 metres on each side of the line bc over the Remainder of Portion 1 of the Farm Hansens Dal No. 243 vide Dgn No. 8926/1994 annexed to D/S K 492/1995s.

PLAN No. 1692/2011

SCALE 1/7500

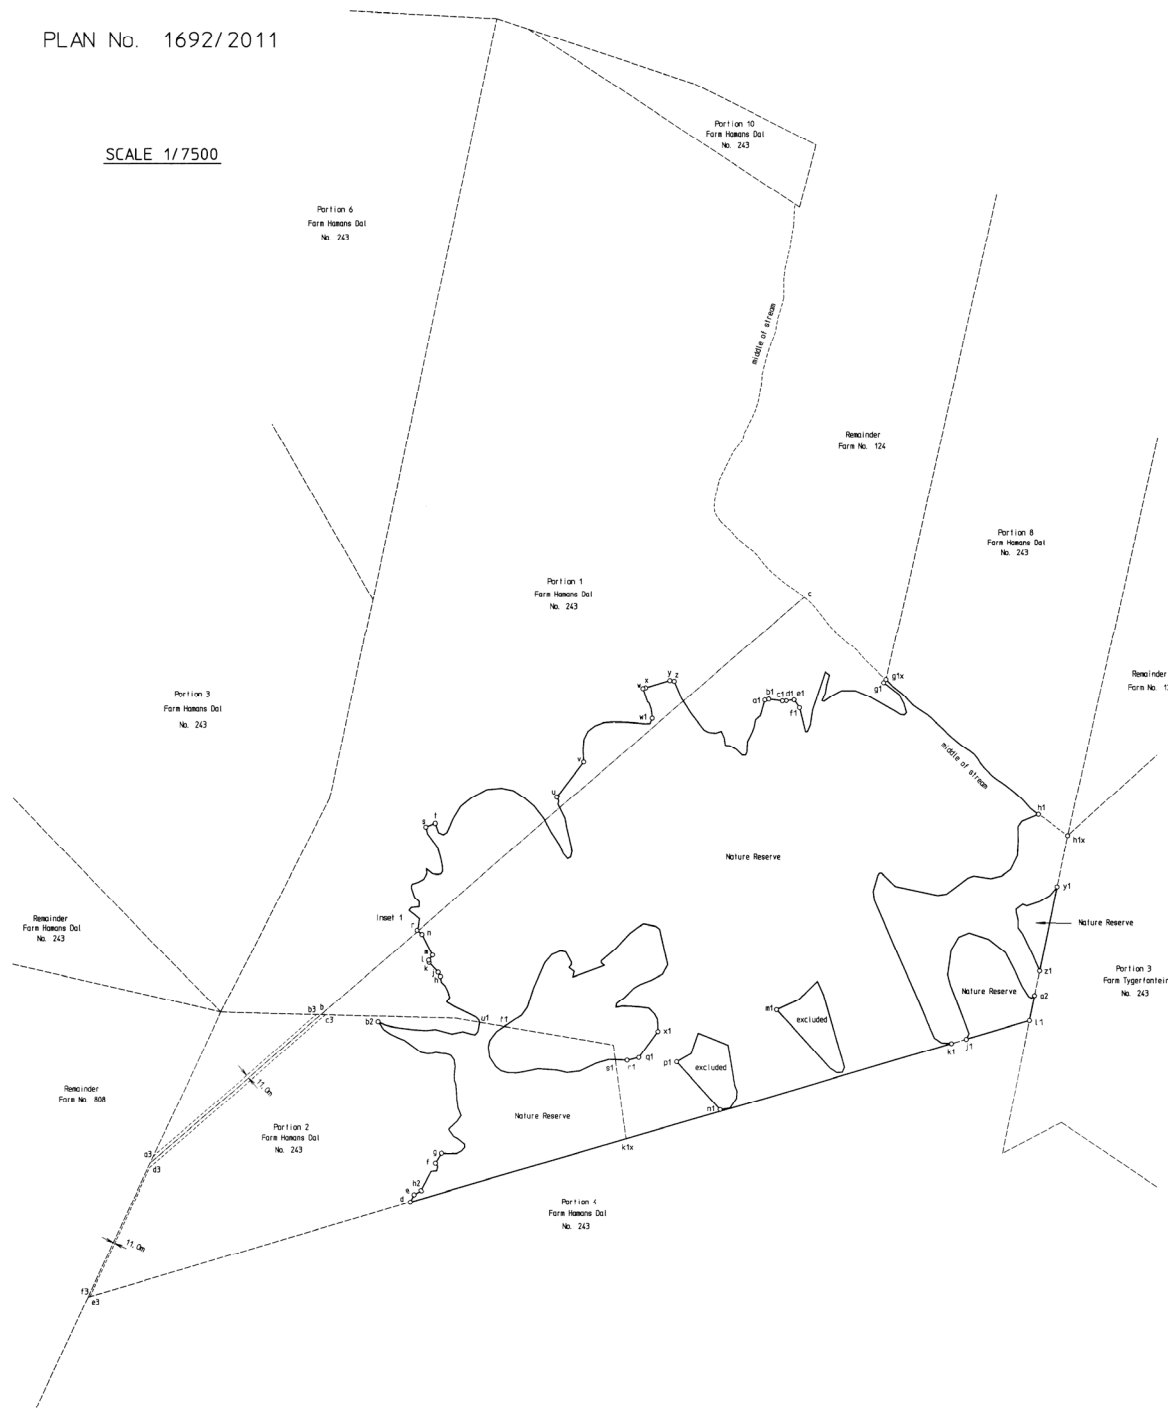

Schedule of Farms

Description of figure subject to Nature Reserve	Area	Form	Diagram No.	Deed No.
s1 edge of cultivated land u v south east edge of road w1 edge of dam w x edge of cultivated land y z edge of cultivated land at b1 c1 d1 e1 f1 edge of cultivated land g1 h1 middle of stream h1 edge of cultivated land k1 k1x s1 r1 q1 south east edge of road v1 edge of cultivated land t1 u1 edge of cultivated land h j k l m n p q r edge of cultivated land	196,3 Ha	Remainder of Portion 1 of the Farm Hansens Dal No. 243	125/1849	D/T No. 1849, 7, 10
g2 l1 j1 edge of cultivated land	7,7 Ha			
z1 edge of cultivated land y1	1,9 Ha			
b2 edge of cultivated land u1 f1 edge of cultivated land s1 k1x d e h2 edge of cultivated land f g edge of cultivated land	25,0 Ha	Remainder of Portion 2 of the Farm Hansens Dal No. 243	680/1862	D/T No. 1862, 27, 246
Excluded Figures				
mt edge of cultivated land	3,4 Ha	Remainder of Portion 1 of the Farm Hansens Dal No. 243	125/1849	D/T No. 1849, 7, 10
n1 south east edge of path p1 edge of cultivated land	3,3 Ha			

The Figures 1 to 4 excluding Figures 5 and 6 as listed in the schedule represent approximately 240 hectares of land being a NATURE RESERVE over the Farms as listed in the schedule.

Situate in the Theewaterskloof Municipality
Administrative District of Galeson
Province of Western Cape.

Framed for the purposes of proclaiming a Nature Reserve in terms of Section of the Protected Areas Act, 57 of 2003

in February 2012
by me

A. N. Brown

A. N. BROWN (P.L.S.O.)
Professional Land Surveyor

This diagram is annexed to No.	The original diagrams are as listed in the schedule	File No. S/16299 S.R. No. 705/2011 Comp. At-18 (3315) At-108 (3325) LPI 0030000
Dated		
Registrar of Deeds		