

The Numerical Data of this Diagram are Sufficiently consistent.

(Sgd.) Max Jurisch

Acting Examiner.

SIDES	ANGLES
Cape Roods	
AB = 1149.46	A = 2° 25' 30"
BC = 1087.32	B = 296 51 50
CD = 1963.73	C = 35 12 50
DE = 539.64	D = 41 49 10
EA = 1871.09	E = 163 40 40

The Diagram, lettered A.B.C.D.E. represents 1214 Morgen 102 Square Roods of Crown Land, called BOTHAS HOEK situate in the Field-cornetcy of Achter Hex River Division of Worcester.

Extending:- North
East & North-West to the farm "Breede Leegte"
South East to "Zout Kuil"
West to "Karree Boom" & the farm "Nauga",

Framed from Actual Survey, by me,

(Sgd.) Gert Greeff.


Government Land Surveyor.

August 1878


Copied from diagram relating
to Title.....Deed No. 16-28
dated.....19.1.1881.....
Schipper
for Surveyor General
25.9.1967

Sheet BJ - 5A
Sheet BJ - 3

AS/VB.

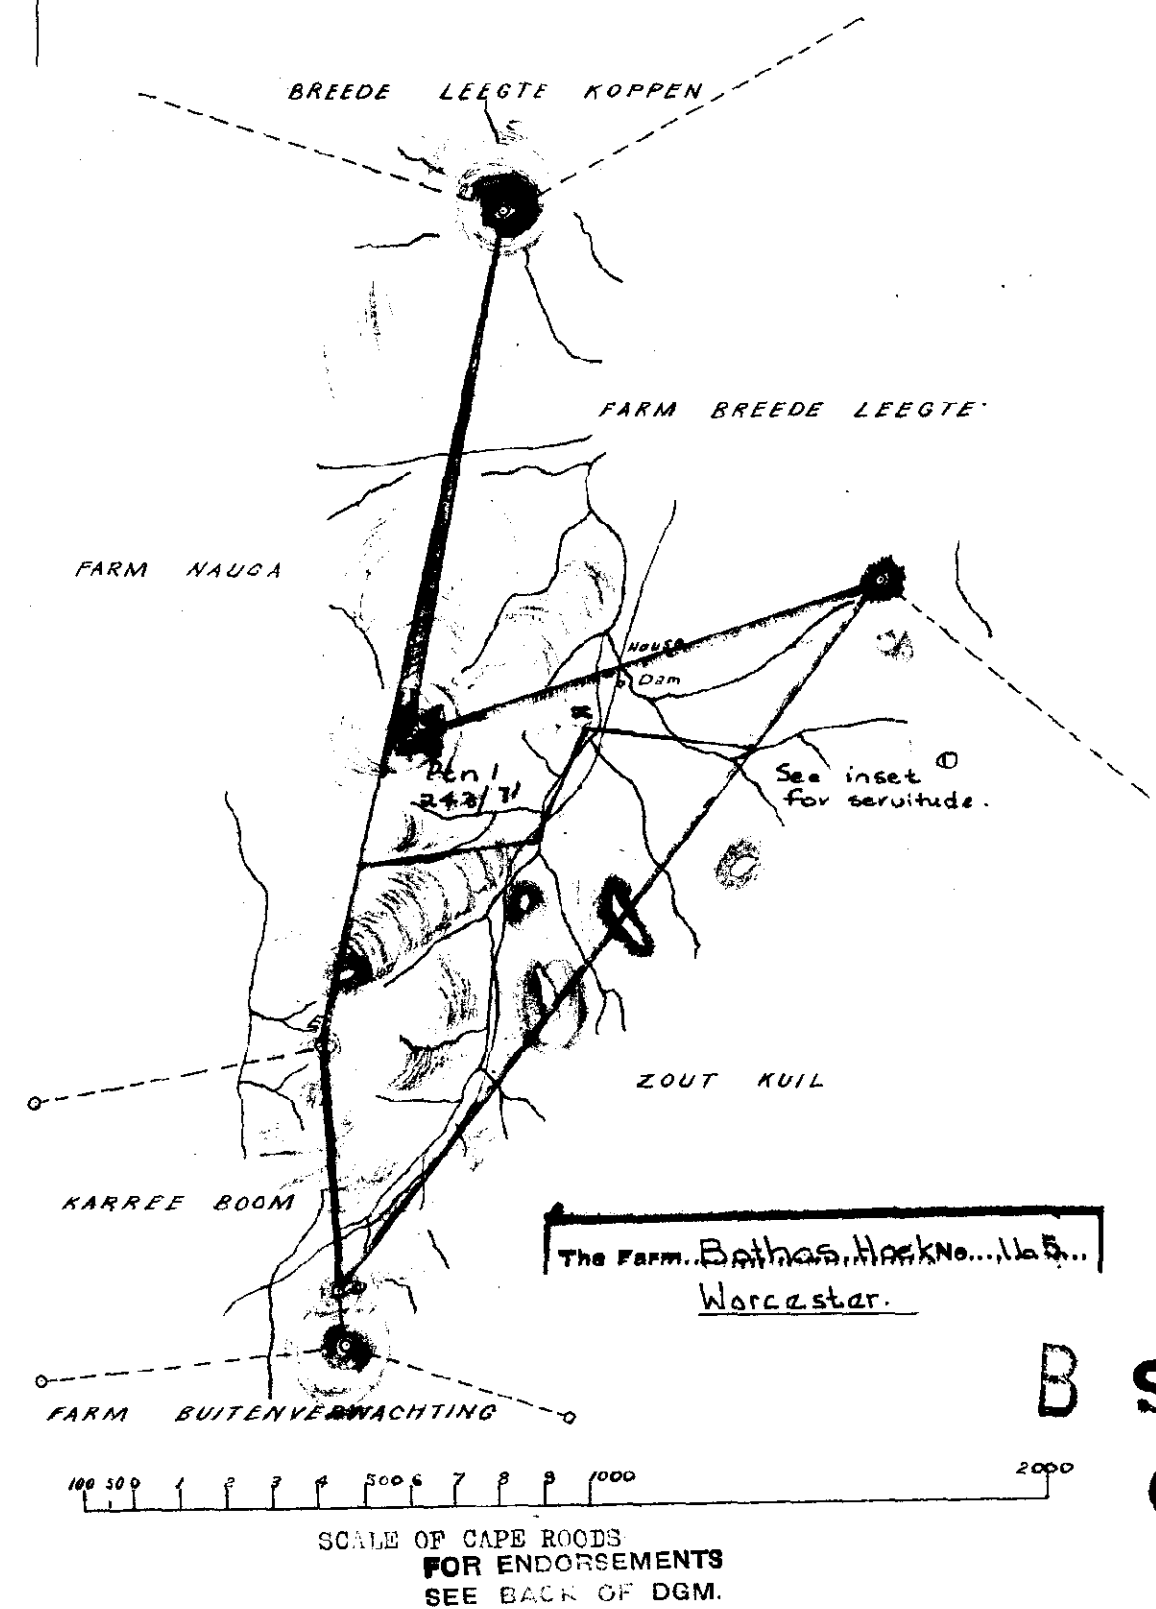

THE FOLLOWING INFORMATION IS CONTAINED IN THIS DIAGRAM. DIT TOUS LES DONNES SONT CONTENUES DANS CE PLAN.						
SURVEY RECORDS. RECORD STUKKE.	DIAG. NO. KAART NO.	SECTION NO. VEERSTUK NO.	AREA (Hectares) OPPLAND (ha)	DATE TO DATE.	INITIALED. GEPANAF- FEER.	
E 10/71	243/71	Aha 1	397,7653 ha	14651/71	TR	

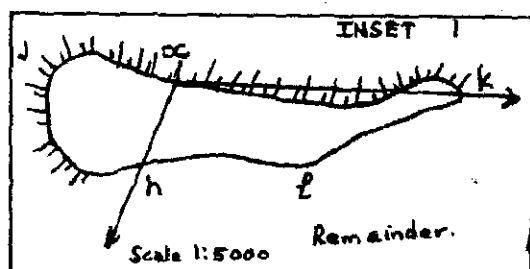


OPNETIVE STUKKE. SURVEY RECORDS.	DIAG. NO. KAART NO.	SECTION NO. VEERSTUK NO.	DATE TO DATE.	INITIALED. GEPANAF- FEER.
E 10/71	243/71	The figure α, K 1, h represents a communal Servitude Dam.	14651/71	TR
			cancelled K1204/19945	

The Numerical Data of this Diagram are sufficiently consistent
(Sgd) L Marquard
Examiner

No 1108, 1879

Sides Cape Roods			Angles		
AB	1555	94	A	89° 52' 50"	
BC	628	60	B	228 00 30	
CD	630	39	C	45 16 10	
DE	1119	76	D	102 01 40	
EF	126	72	E	246 16 30	
FG	289	71	F	183 34 40	
GH	265	00	G	160 17 40	
HI	791	72	H	189 02 40	
IK	519	44	I	125 44 10	
KL	119	29	K	109 31 20	
LA	1963	73	L	140 21 50	

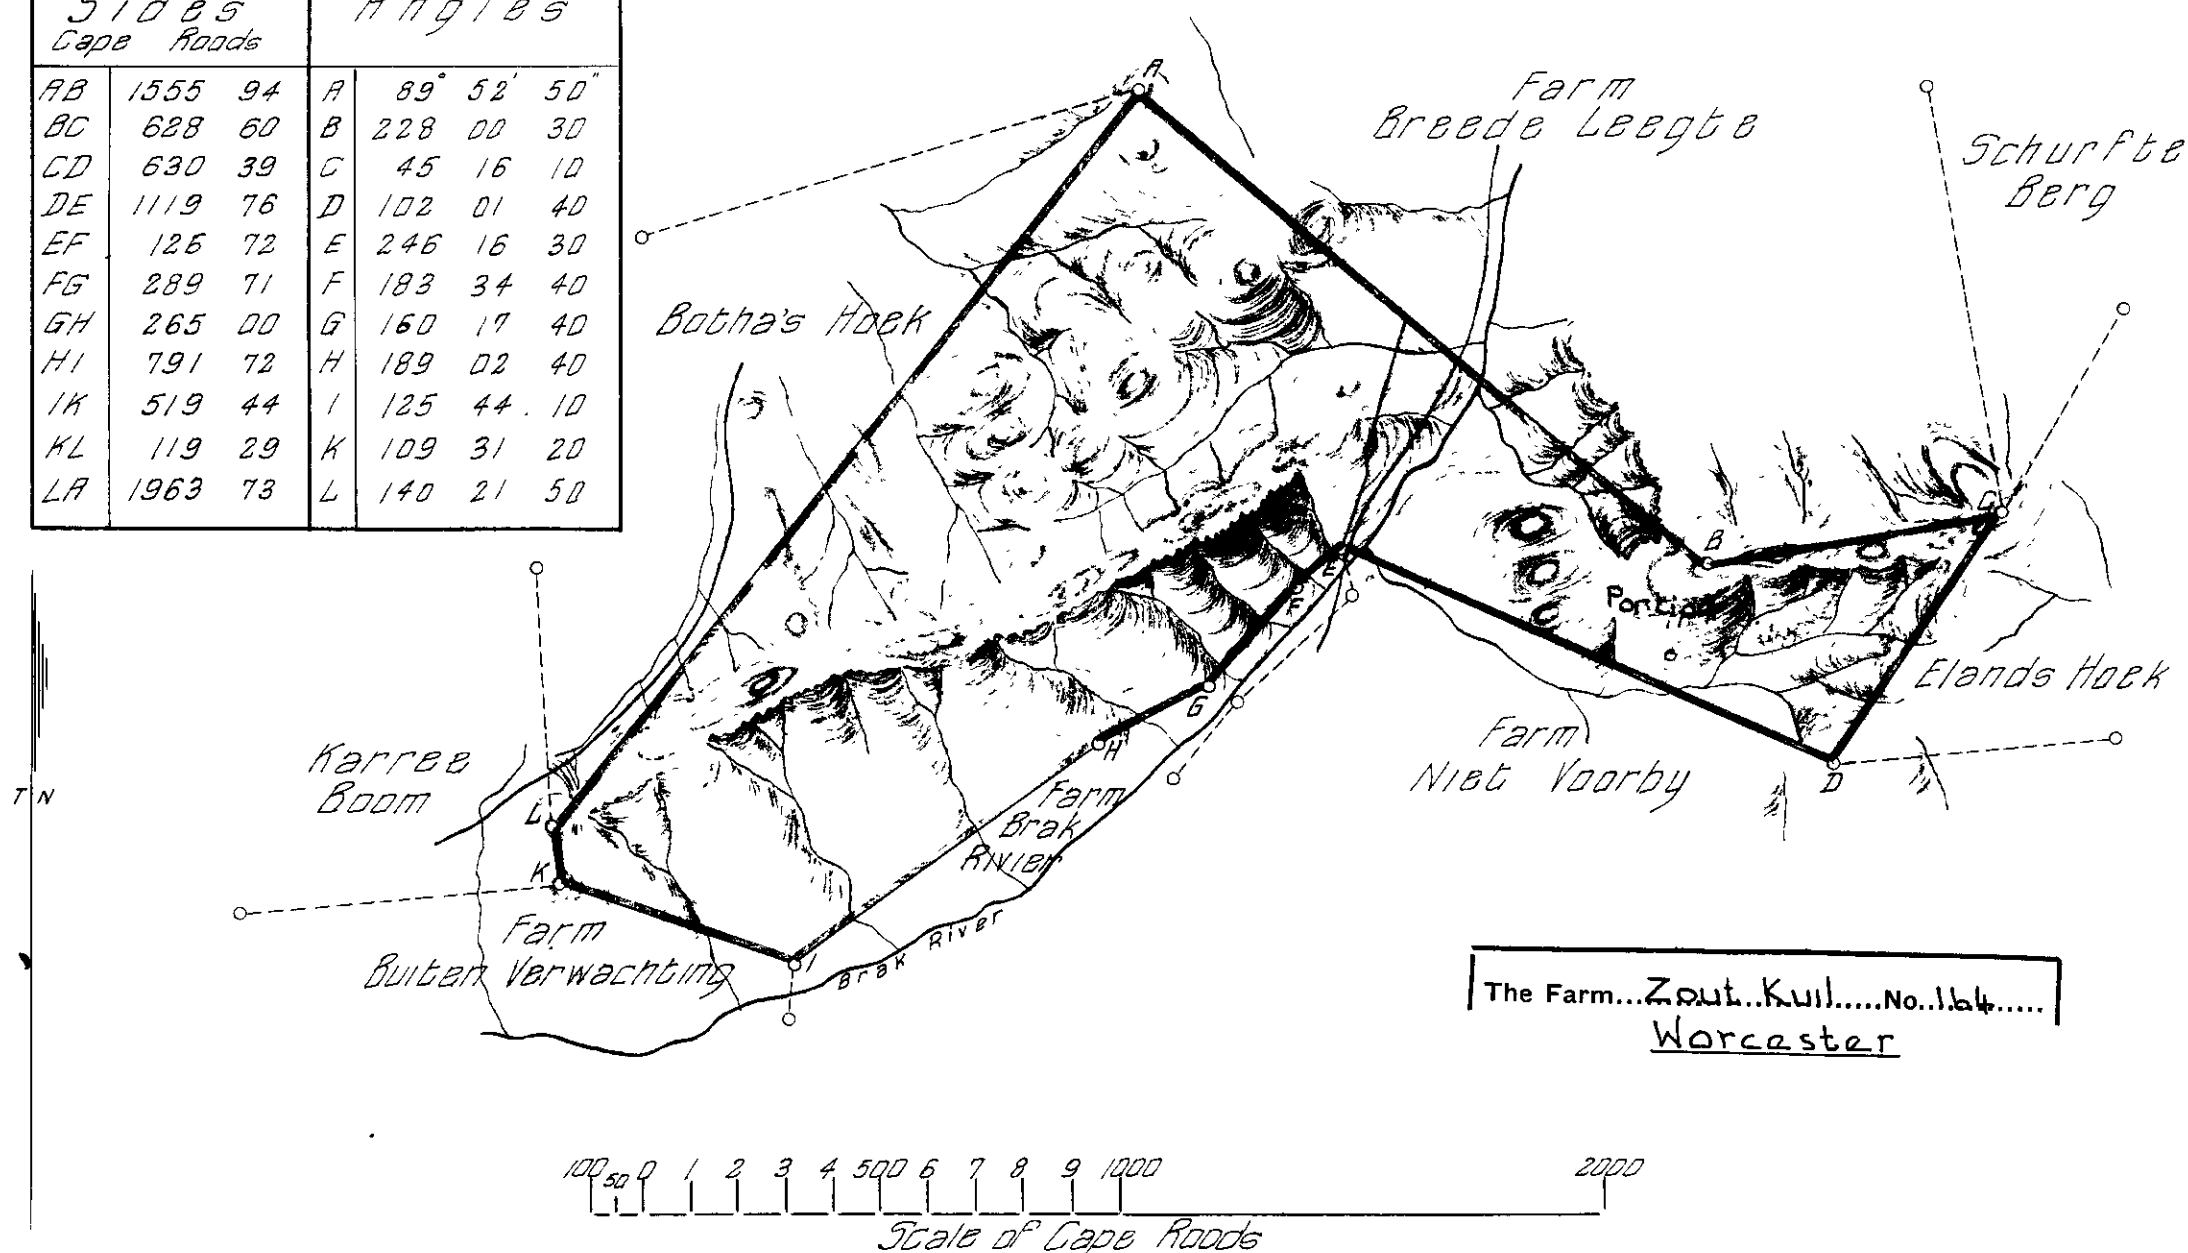

The above Diagram, lettered ABCDEFGHIKL represents 3344 Morgen 338 Square Roods of Crown Land, called Zout Kuil, situate in the Field-cornetcy of Achter Hex River, Division of Worcester

Extending North & North East to the Farm "Breede Leegte"

South East "Elands Hoek" & the Farm "Brak Rivier."

South West "the Farms "Niet Voorby" & "Buiten Verwachting"

West "Karree Boom"

North West "Botha's Hoek"

Copied from the diagram relating to
The Farm...Zout..Kuil.....No..1164.....
5th October 1892
F D Pienaar
Mrs. Hardwick
OF SURVEYOR-GENERAL
CAPE TOWN
22.10.1948

N^o 2347, 1948

Framed from Actual Survey, by me,
(Sgd) Gert Greeff

Government Land Surveyor

August 1878

For list of
deductions see
back of diagram

C

Sheet E. 5A.
Zout..B..J..3.

28

THE FOLLOWING ADJUSTMENTS have been made from this diagram.					
Survey No. P.L. 1948.	Blk No:	Sub-division.	Area		Transfer No.
			Morgen.	Sq. Feet.	
E2429/48	9656/1948	Portion 1	763 7486	-	7653-1948
					15/6/09

L.G. Nr.

5027/2006

GOEDGEKEUR


Steen Bhang

nms.
LANDMETER -
GENERAAL

2006-09-22

Sheet 2 of 2 Sheets

Scale 1 : 20 000

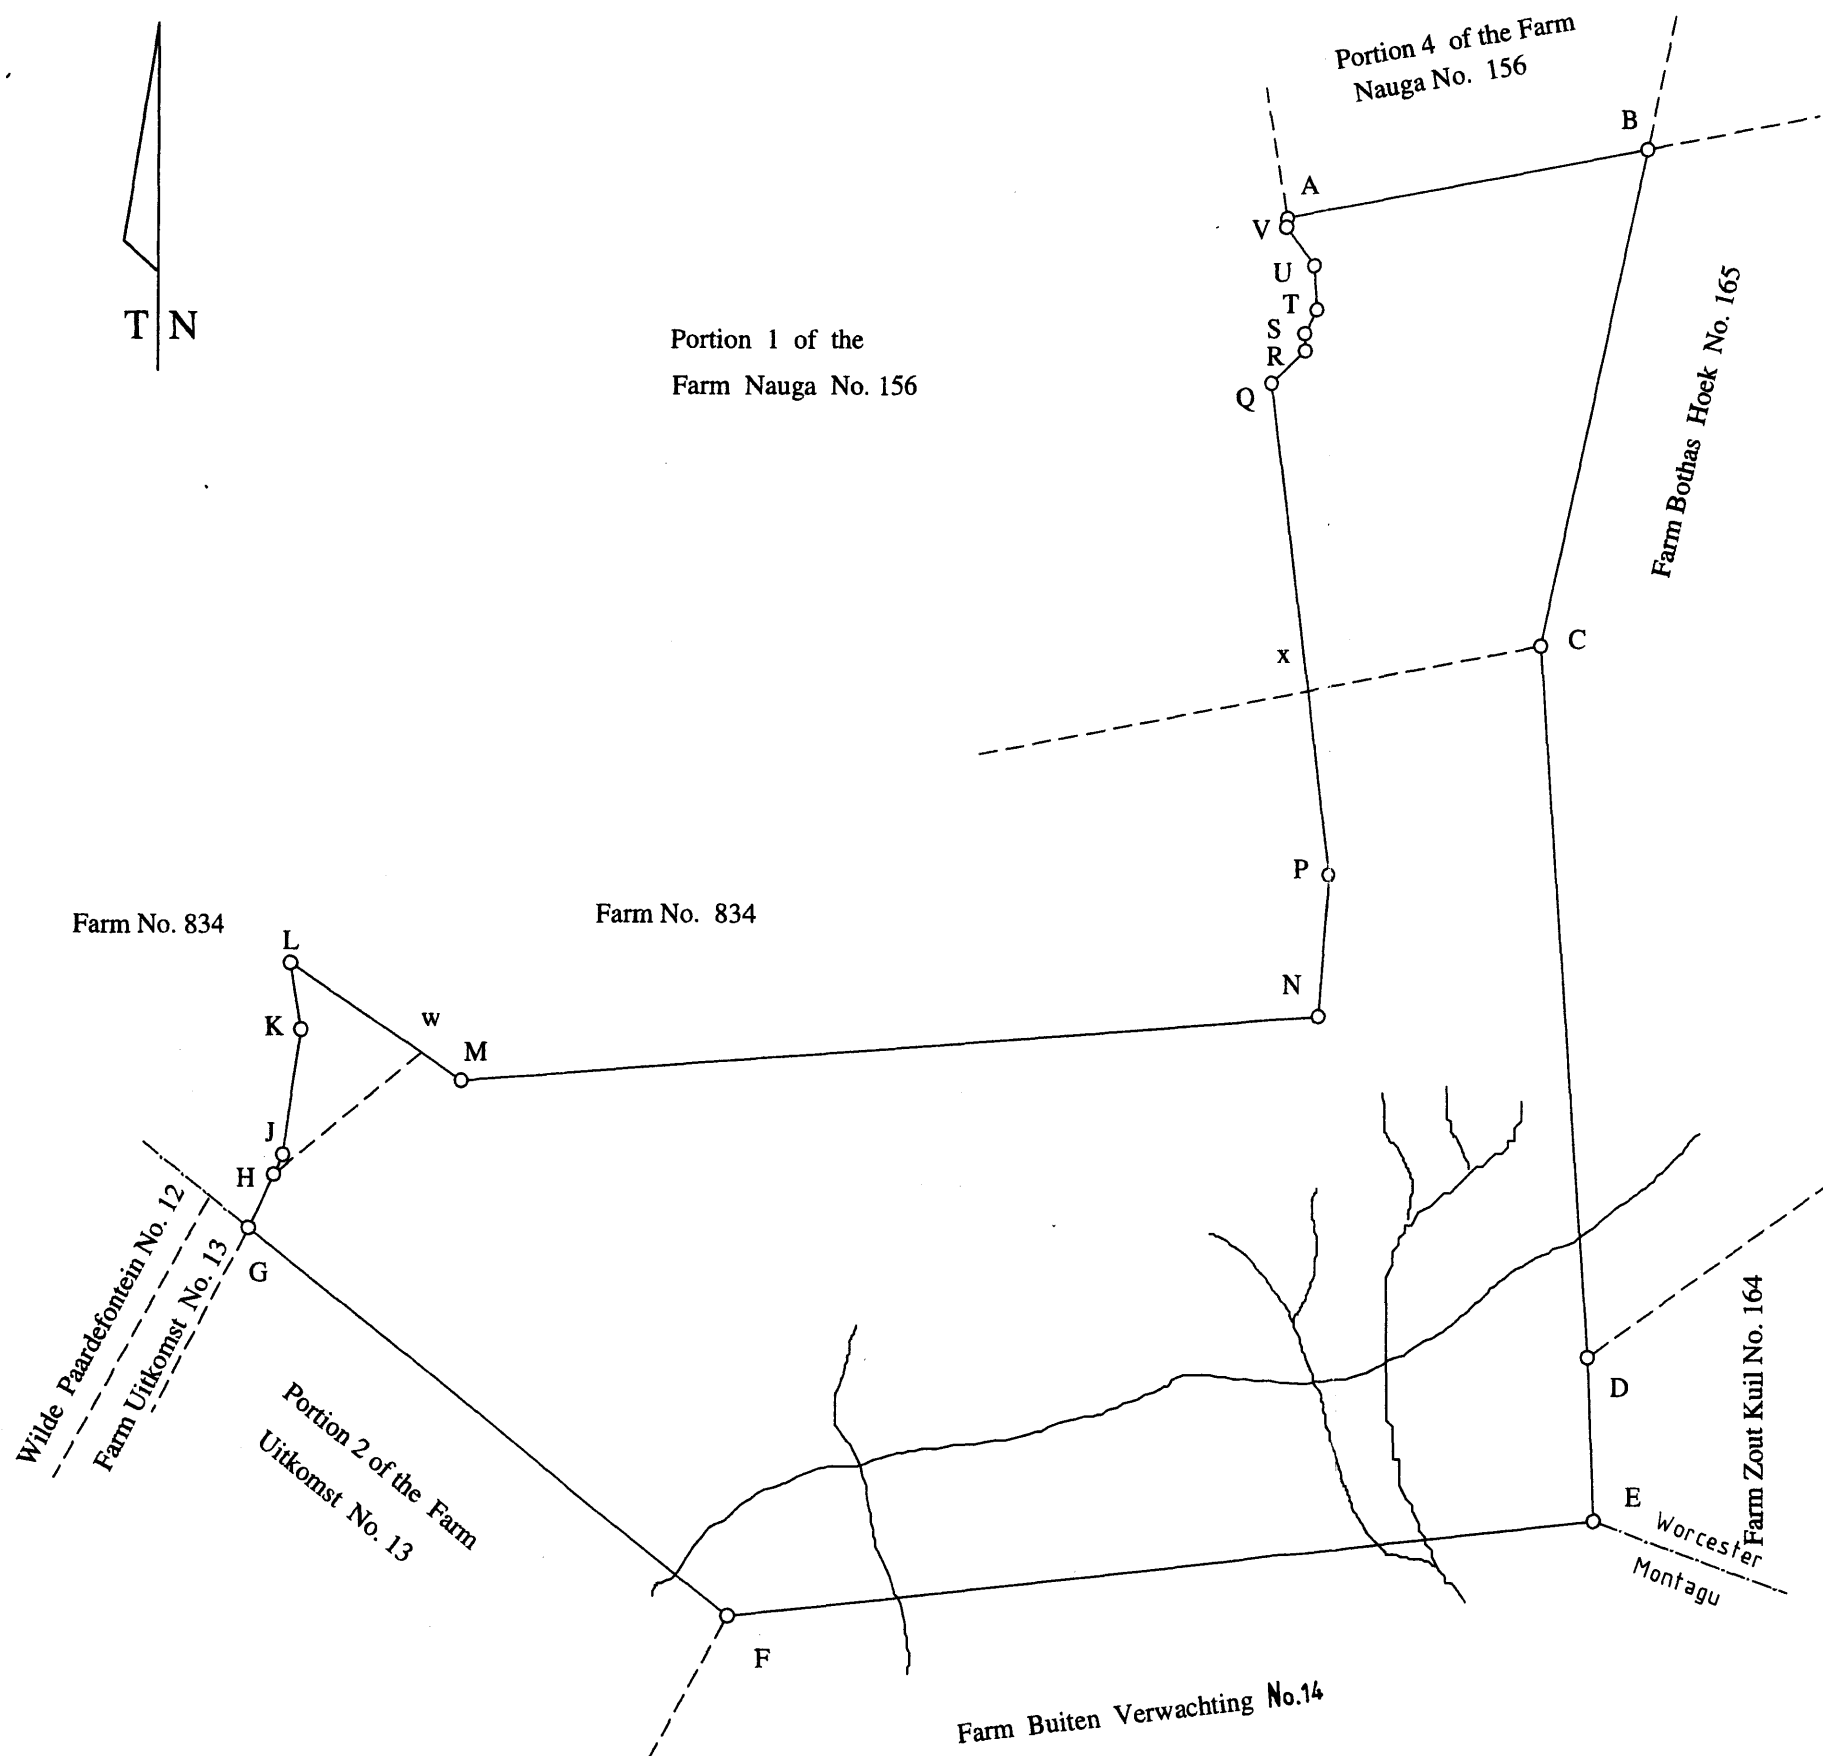

FARM Geckorock No. 833
Administrative District of Worcester

Compiled in May 2006 , by me

L.A. van Dyk
L.A. van Dyk (PLS 1069)
Professional Land Surveyor

Farm No. 833 Worcester

COMPONENTS : 1) The figure A B C x Q R S T U V represents portion 10 of the Farm Nauga No. 156 Vide Diagram No. 5023/2006 annexed to D/T 2007. .46113 2) The figure C D E F G H w M N P x represents Remainder of Farm Karree Boom No. 166 Vide Diagram No. 11107/1879 annexed to Grant Wor.Q.17-5 3) The figure L w H J K represents portion 2 of the Farm Nougas Poort No. 167 Vide Diagram No. 5026/2006 annexed to D/T 2007. .46113		S. G. No. 5027/2006 APPROVED <i>Erwin A. van Dyk</i> for Surveyor - General Date 2006-09-22
		Sheet 1 of 2 Sheets
The figure A B C D E F G H J K L M N P Q R S T U V represents 710,5875 Hectares of land, being FARM Geckorock No. 833 (Comprising 1 - 3 as above) situate in the Breede Valley Municipality Administrative District of Worcester Compiled in May 2006 by me , <i>L.A. van Dyk</i> L.A. van Dyk (PLS 1069) Professional Land Surveyor		
This diagram is annexed to No. 146115/2007 dated i.f.o. Registrar of Deeds	The original diagram are as above .	File No. Worc. 833 Vol.1 S.R. No. Compiled Comp.BJ - 5A (3931) LPI C0850000

SIDES Metres		ANGLES OF DIRECTION		CO-ORDINATES Y System: WG 21 X		S.G. No. 5029/2006
		Constants:	+	0, 00	+3700 000, 00	Approved
AB	1790, 49	308 17 18	A	+ 87 021, 99	+ 13 350, 65	<i>Shaw Shany</i> for SURVEYOR- GENERAL 2006-09-22
BC	356, 69	28 09 40	B	+ 85 616, 64	+ 14 460, 08	
CD	620, 23	110 51 10	C	+ 85 784, 99	+ 14 774, 54	
DE	454, 61	116 51 00	D	+ 86 364, 59	+ 14 553, 75	
EF	89, 81	115 58 50	E	+ 86 770, 19	+ 14 348, 42	
FG	92, 79	129 05 00	F	+ 86 850, 92	+ 14 309, 08	
GH	173, 90	143 06 10	G	+ 86 922, 95	+ 14 250, 58	
HJ	183, 47	147 46 00	H	+ 87 027, 35	+ 14 111, 51	
JK	281, 25	164 04 50	J	+ 87 125, 20	+ 13 956, 32	
KA	380, 64	208 16 50	K	+ 87 202, 34	+ 13 685, 85	
Nauga		40	Δ	+ 85 551, 59	+ 11 930, 61	
Nietvoorby		41	Δ	+ 77 278, 61	+ 18 481, 58	
<u>Description of Beacons</u>						
A, C		: 12mm Iron peg				
B, E, F, G, H, J		: Iron fence post				
D		: Wooden fence post				
K		: 20mm Iron peg				
Scale 1: 30000						
The figure A B C D E F G H J K represents 94,6816 hectares of land being Portion 2 of the farm UITKOMST No.13 situate in the Cape Winelands District Municipality Administrative District of Montagu Province of Western Cape Surveyed in May 2006 by me <i>L A van Dyk</i> L A van Dyk PLS 1069 Professional Land Surveyor						
This diagram is annexed to No. 146113/2007 d.d. i.f.o. Registrar of Deeds		The original diagram is S.G. No. SG No. 732/1870 Grant Rob.Q.4-24			File Mont. 13 Vol.1 S.R. 1921/2006 Comp. BJ-5A (3931) LPI C0500000	

APPROVED IN TERMS OF SECT. 4
OF ACT 70/1970

REF 40168

DATE 2005-10-13

APPROVED IN TERMS OF SECT. 25
OF ORD. 19/1985

REF 16/2/2

DATE 2005-11-07